

NOTES:
 All **STRUCTURAL ELEMENTS & DETAILS** including brickwork support, ties, movement joints etc are subject to confirmation by Structural Engineer

With GSS specification items, **ONLY NON-COMBUSTIBLE** insulation is to be used in the external building envelope.

Do not scale from this drawing for construction or acquisition purposes. Responsibility is not accepted for errors made by others in scaling from this drawing. All construction information must be taken from figured dimensions only. All dimensions and levels must be checked on site and discrepancies between drawings and specification must be reported to GSSArchitecture.
 © Copyright GSSArchitecture

Ordnance Survey © Crown Copyright 2017. All rights reserved. Licence number GSS 100017356.

Map Data Copyright 2017 Google.



- C06 10/09/18 MU CC Curtain wall and glazed partition profiles updated
- C05 30/08/18 JT CC Int glazed screen areas reduced VE, 4no classrm windows realigned & oriel projection removed VE, Stair 1 revised, CW05 reduced in length, Int door SO adjusted, IDF21 handed, IDF04 & IDF17 amended, projecting SHS added, staffrm & Practical rm. Note added re structural items & insulation. Rooflights updated.
- C04 02/07/18 CMB CC Additional FF&E added, lift opening widened, additional Fermacell IW2A & IW3A added and Section B-B adjusted
- C03 01/06/18 CMB CC Stair 1 updated. Plant & walkways added to Kitchen roof.

Rev. Date Drawn Check Description



EXCHANGE HOUSE, 494 MIDSUMMER BOULEVARD,
 MILTON KEYNES, MK9 2EA
 Telephone: 01908 255 620. Email: gss@gotch.co.uk,
 Web: www.gssarchitecture.com


Gloucester: 01452 525 019, Kettering: 01536 513 165,
 Harrogate: 01423 815 121, Newcastle: 01913 898 917

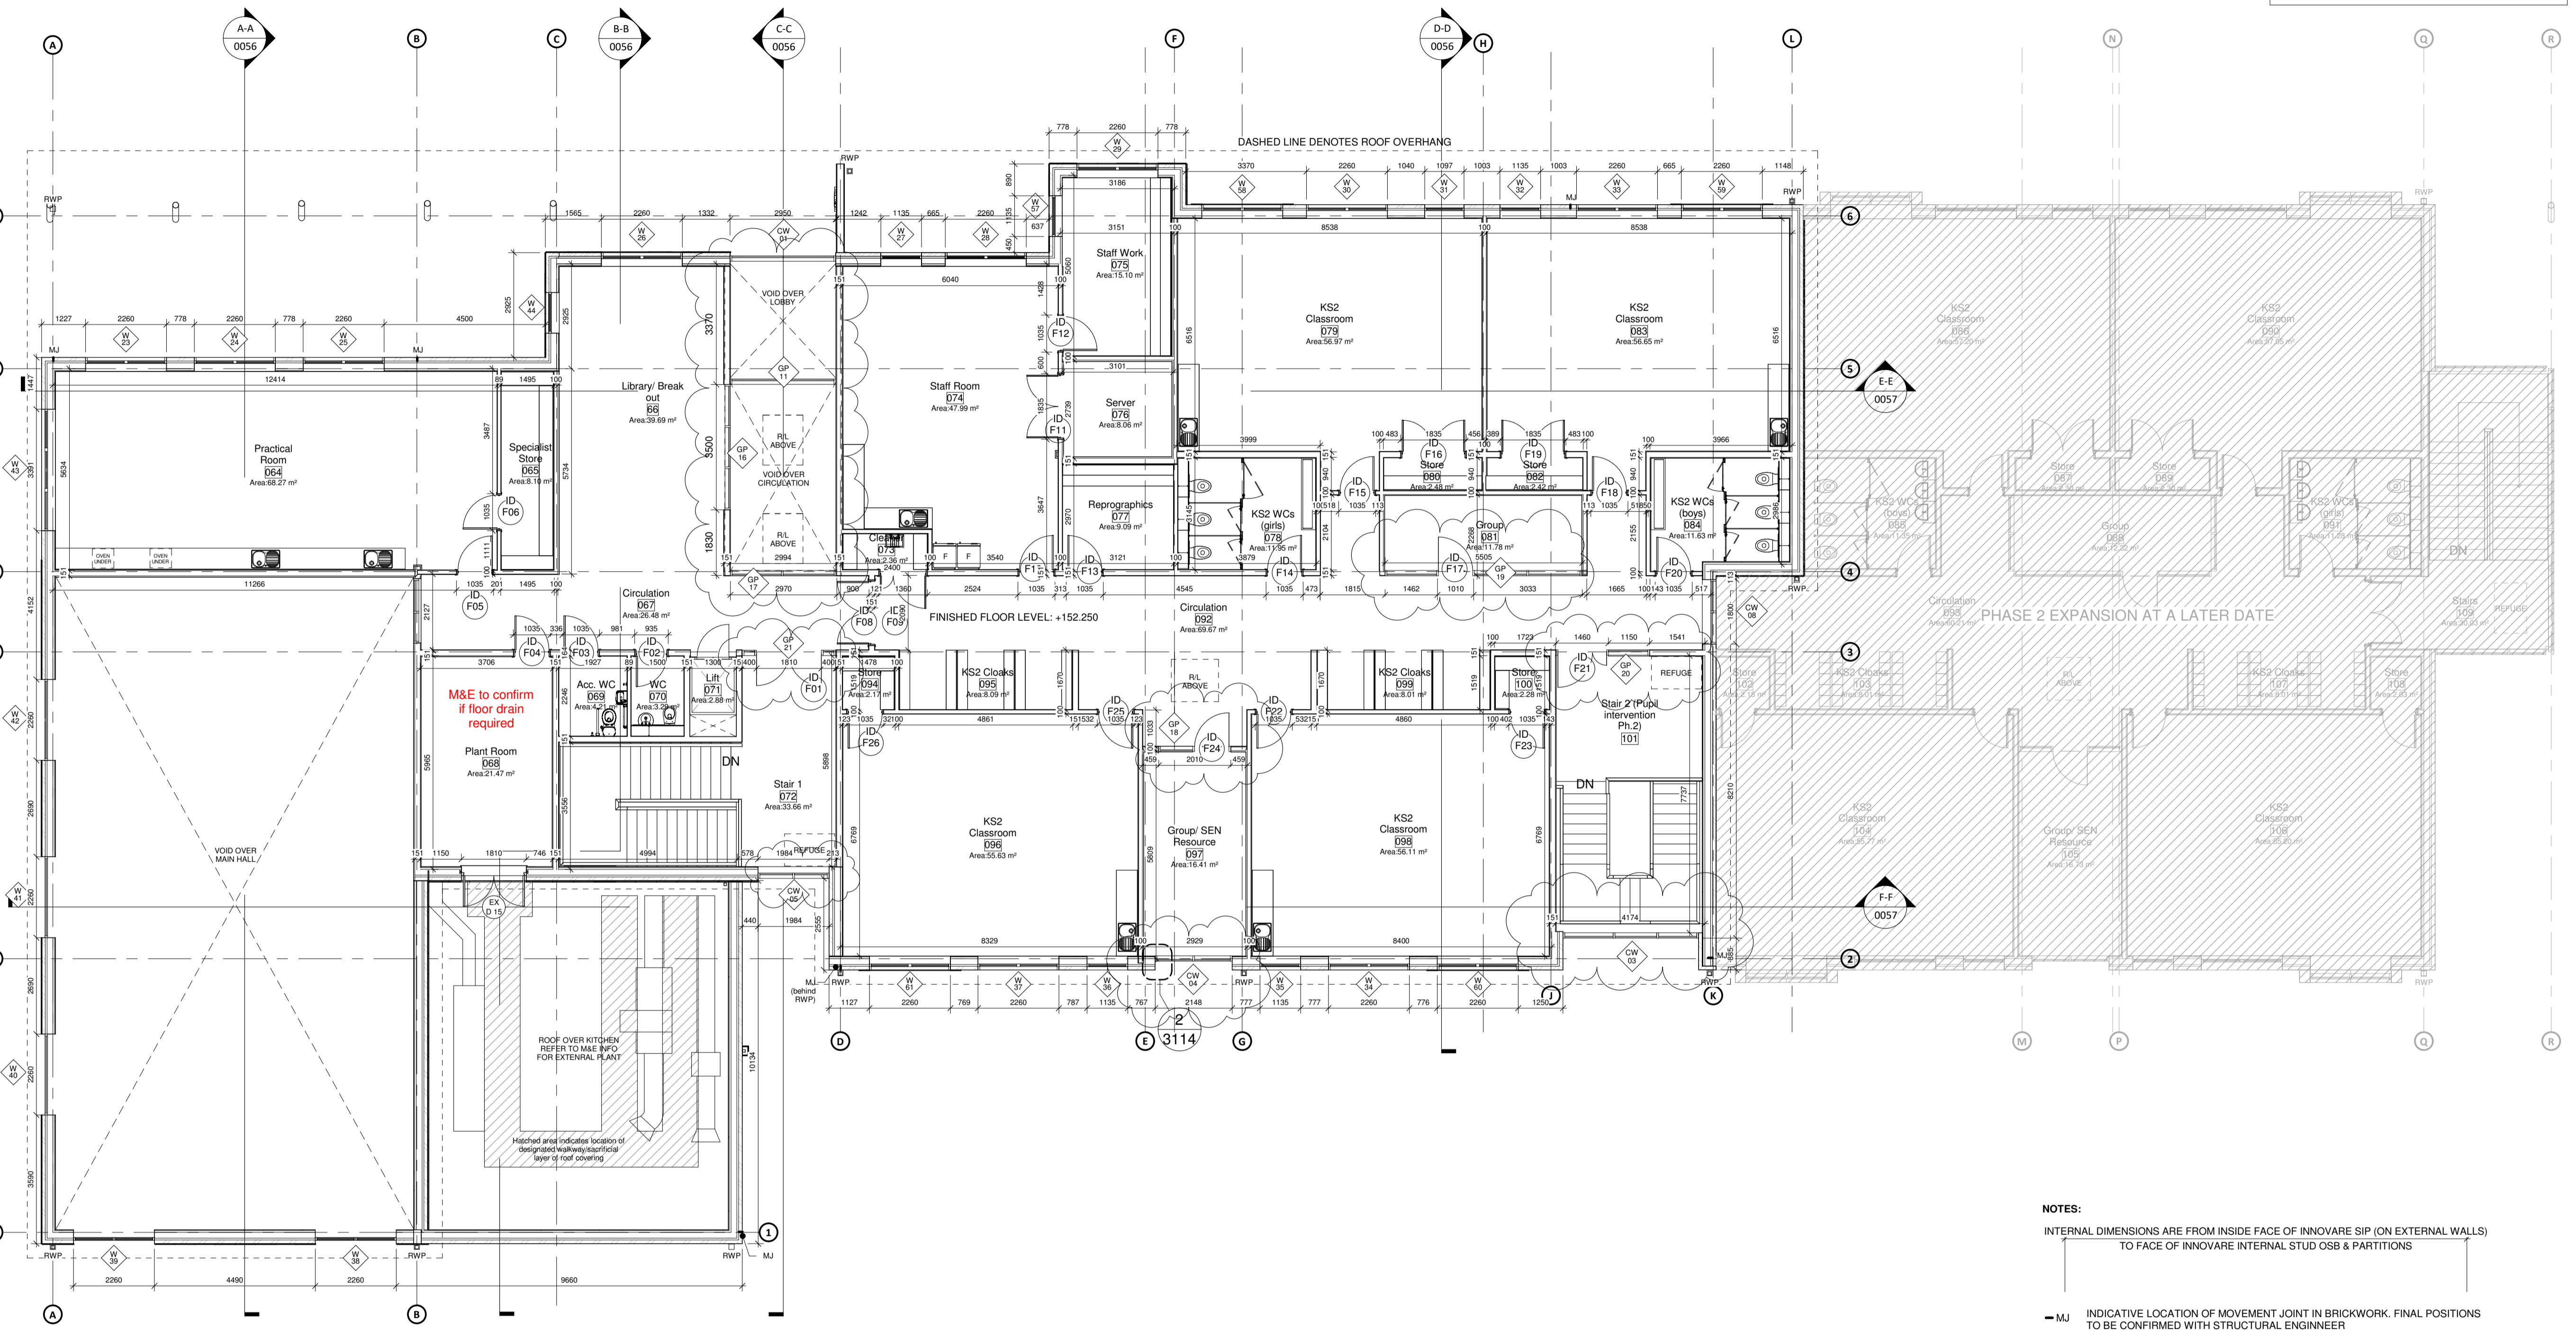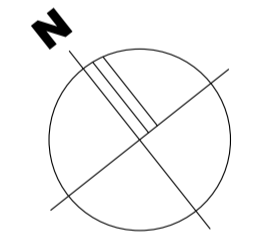

NOTES:
 INTERNAL DIMENSIONS ARE FROM INSIDE FACE OF INNOVARE SIP (ON EXTERNAL WALLS) TO FACE OF INNOVARE INTERNAL STUD OSB & PARTITIONS

— MJ INDICATIVE LOCATION OF MOVEMENT JOINT IN BRICKWORK. FINAL POSITIONS TO BE CONFIRMED WITH STRUCTURAL ENGINEER

FOR FF&E DETAILS REFER TO SPECIALIST FF&E DRAWINGS

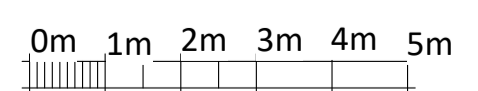

VISUAL SCALE 1:100 @ A1

CONSTRUCTION ISSUE

Project Title:
 Abbey View Primary Academy

Client:
 Morgan Sindall

Drawing Title:
 Proposed First Floor Plan

File Number: 53V006

Drawn By: MU

Checked By: CC **Date:** 04/05/18

Scale@A1: 1 : 100 **Rev:** C06

Dwg No: 53V006-GSS-V1-01-DR-A-0046