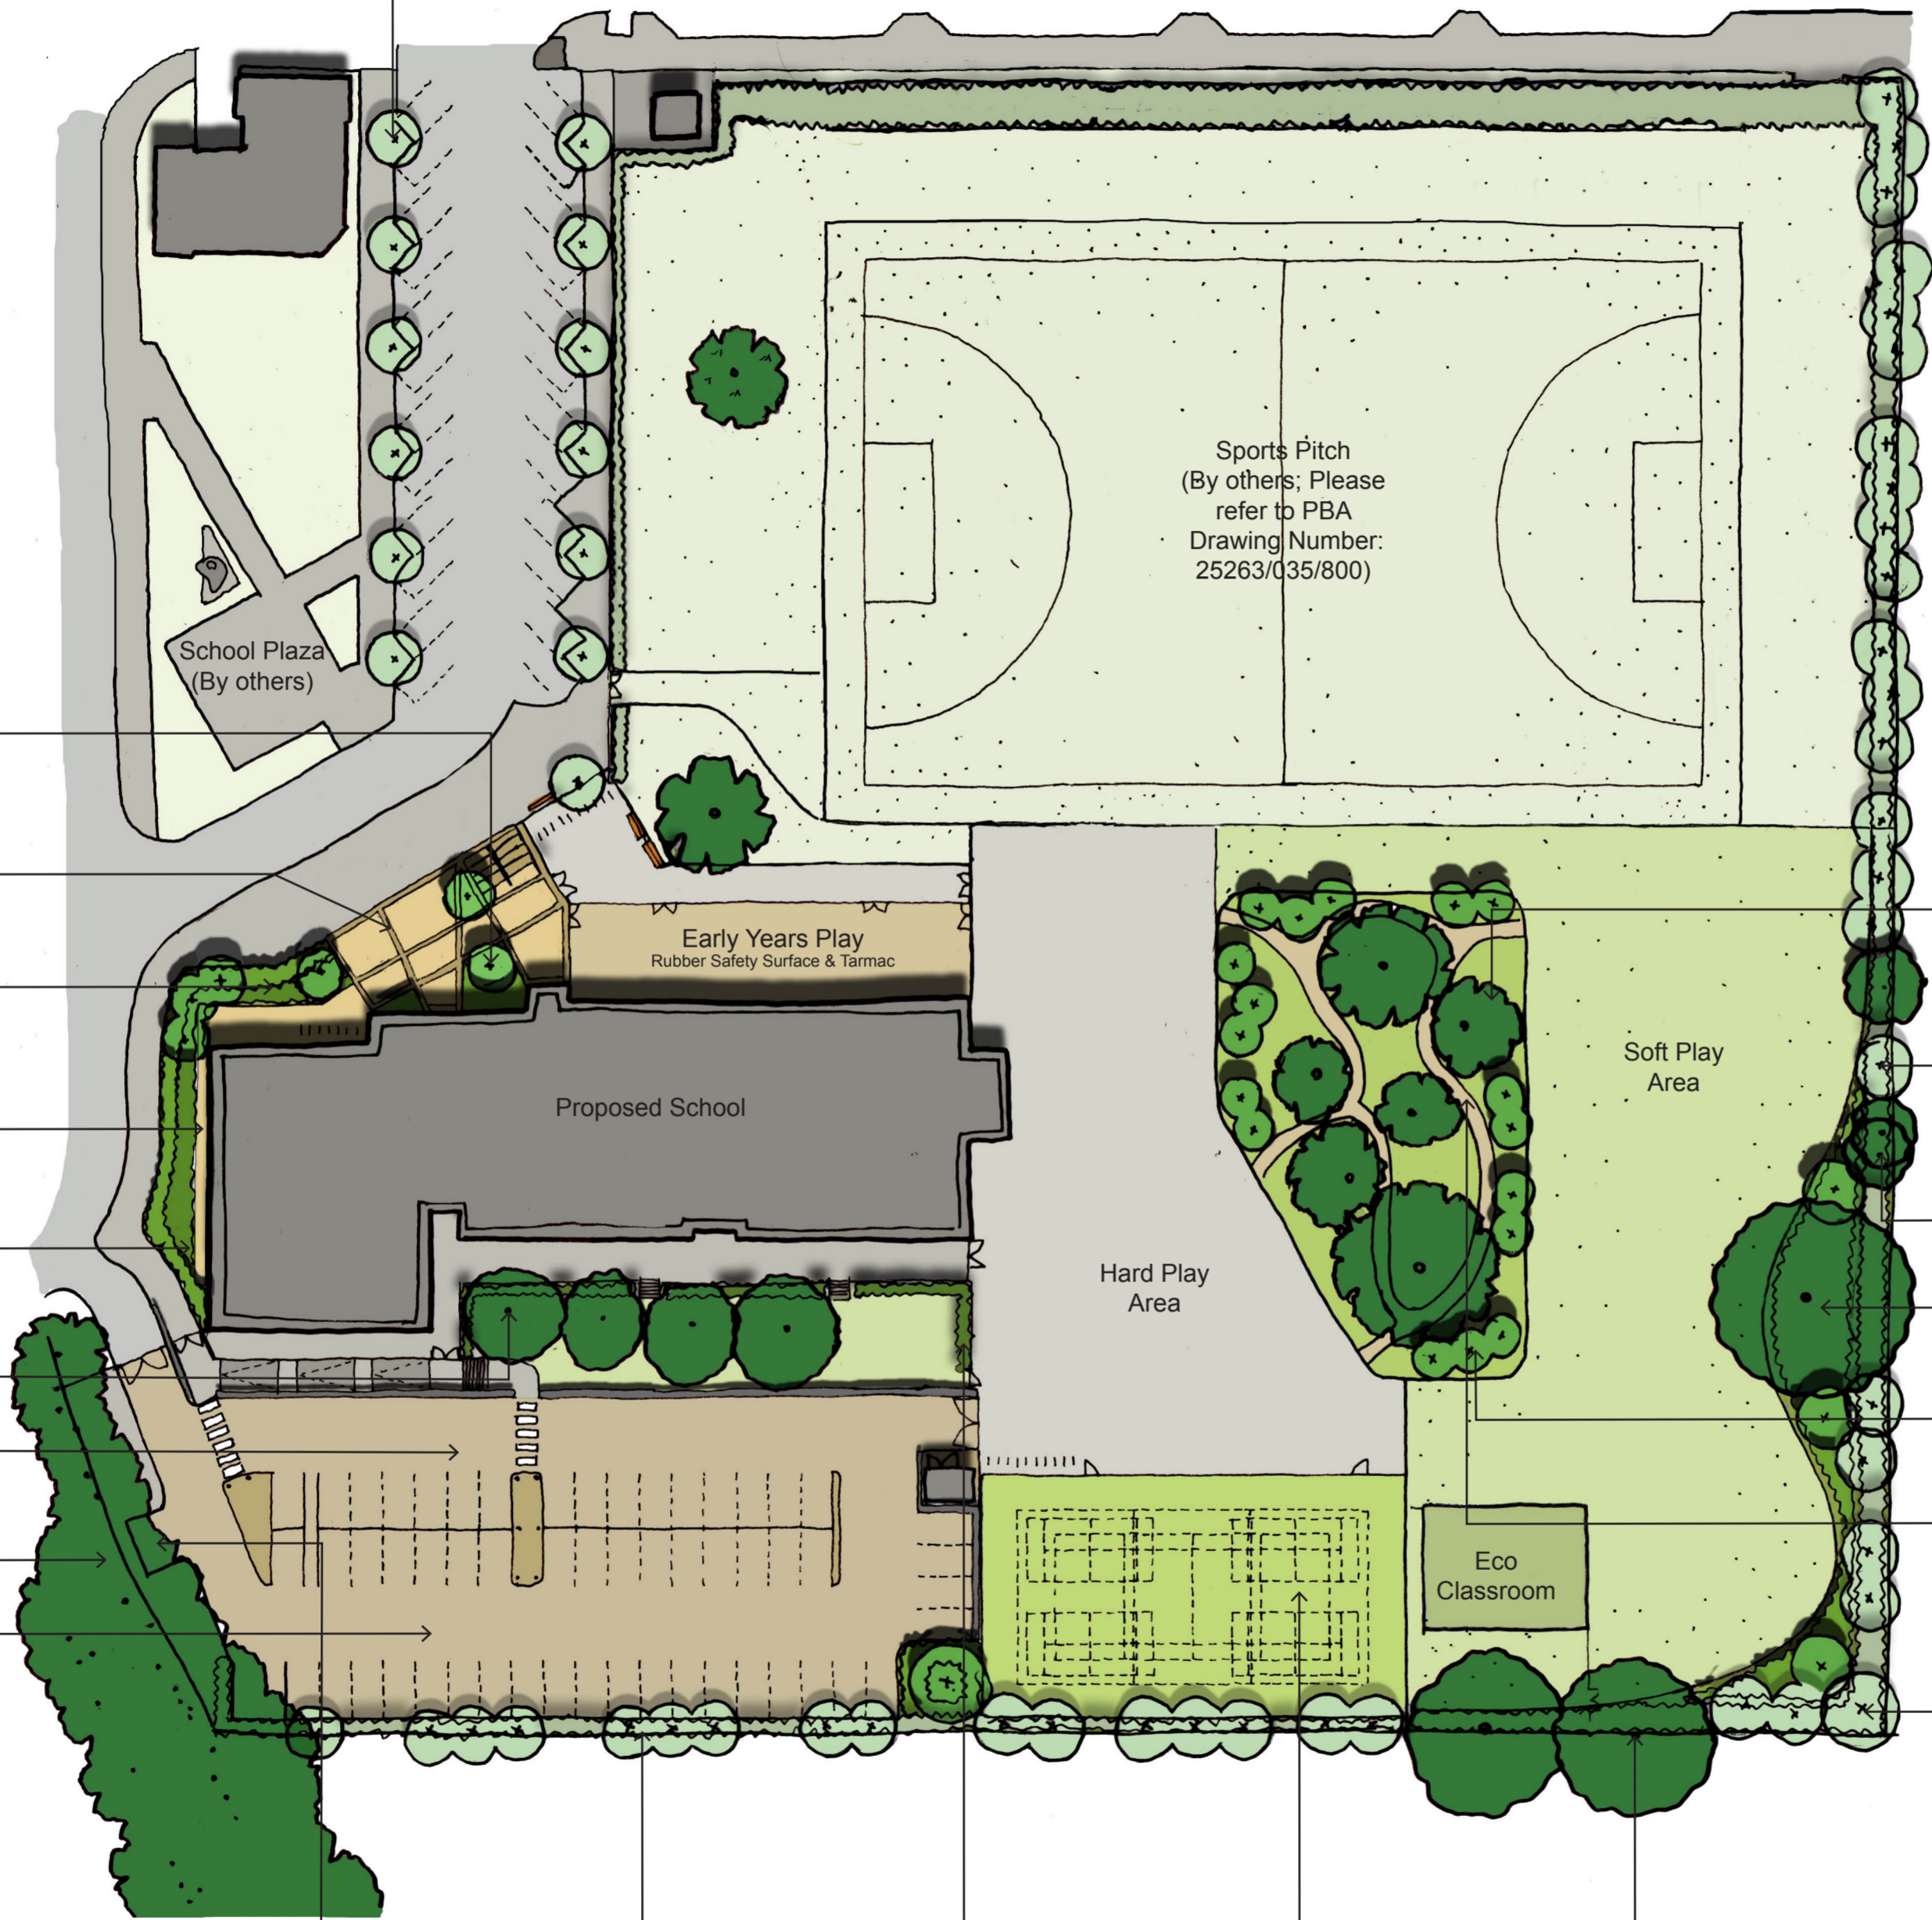


Street Tree Planting  
(By others;  
Please refer to PBA dwg no.  
DAWS-D05-P for details)



Sports Pitch  
(By others; Please  
refer to PBA  
Drawing Number:  
25263/035/800)

School Plaza  
(By others)

Early Years Play  
Rubber Safety Surface & Tarmac









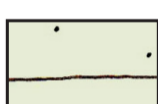

Proposed School

Hard Play  
Area

Soft Play  
Area

Eco  
Classroom

**NOTE:**  
**SPORTS FIELD IS  
SUBJECT TO A  
SEPERATE PLANNING  
APPLICATION BY  
OTHERS & ALL  
PLANTING TO THIS AREA  
IS ILLUSTRATIVE ONLY &  
BY OTHERS**

- KEY:**
-  Existing Trees to be retained
  -  Proposed Trees
  -  Proposed Feature Multi-stem Trees to the Main Entrance
  -  Proposed Native Hedgerow (By others where stated on annotation)
  -  Proposed Ground cover Planting
  -  Proposed Shrub Planting
  -  Proposed area of Grass
  -  Proposed Sport Pitch (By Others)
  -  Proposed Feature Entrance Paving
  -  Proposed Permeable Parking Area

- Proposed Feature Multi Stem Trees to the Entrance with Ground cover planting
- Proposed Feature Entrance Paving
- Proposed Shrub and Ground cover Planting with Proposed Trees to the entrance
- Access Path for window cleaning
- Proposed Ground Cover Planting and Shrub Planting
- Existing Trees to be retained
- Proposed Permeable Block Paving Car Park
- Existing Trees to be retained
- 5no. New trees to car park area indicated on PBA drawing no. DAWS-D05-P to be retained and repositioned along the site boundary

- Proposed Ecological area with wildflowers and hibernacula
- Native Hedgerow to the boundary (By others; Please refer to PBA dwg no: DAWS-D05-P for details)
- Existing Trees to be retained
- Proposed Shrub Planting in front of the Native Hedgerow
- 18no. Proposed Trees to compensate for the loss of 7/8 trees on the Site
- Proposed Ecological Area Walkway (No dig construction)
- Proposed Boundary Tree Planting (By others; Please refer to PBA dwg no. DAWS-05-P for details)

- Proposed Bin Store
- Proposed Trees and Native Hedgerow to the boundary by others (Please refer to PBA dwg no. DAWS-D05-P)
- Proposed Hedge row surrounding the KS1 Soft Play Area
- Proposed Permeable Sports Surface MUGA
- Existing Trees to be retained

revision	date	description	dwn	chkd

Gloucester House  
399 Silbury Boulevard  
Milton Keynes  
MK9 2AH  
T 01908 303701  
W www.enplan.net

**enplan**  
incorporating vista

project	scale
Abbey View Primary Academy, High Wycombe	1:500 @ A2
date	21.03.2018
title	Overall Landscape Proposals
drawn by	SS
checked	RH
drawing number	53V006-EN-XX-XX-DR-L-775101
revision	

